


ARCAD

www.arcad.on.ca
phone: 416.864.0404

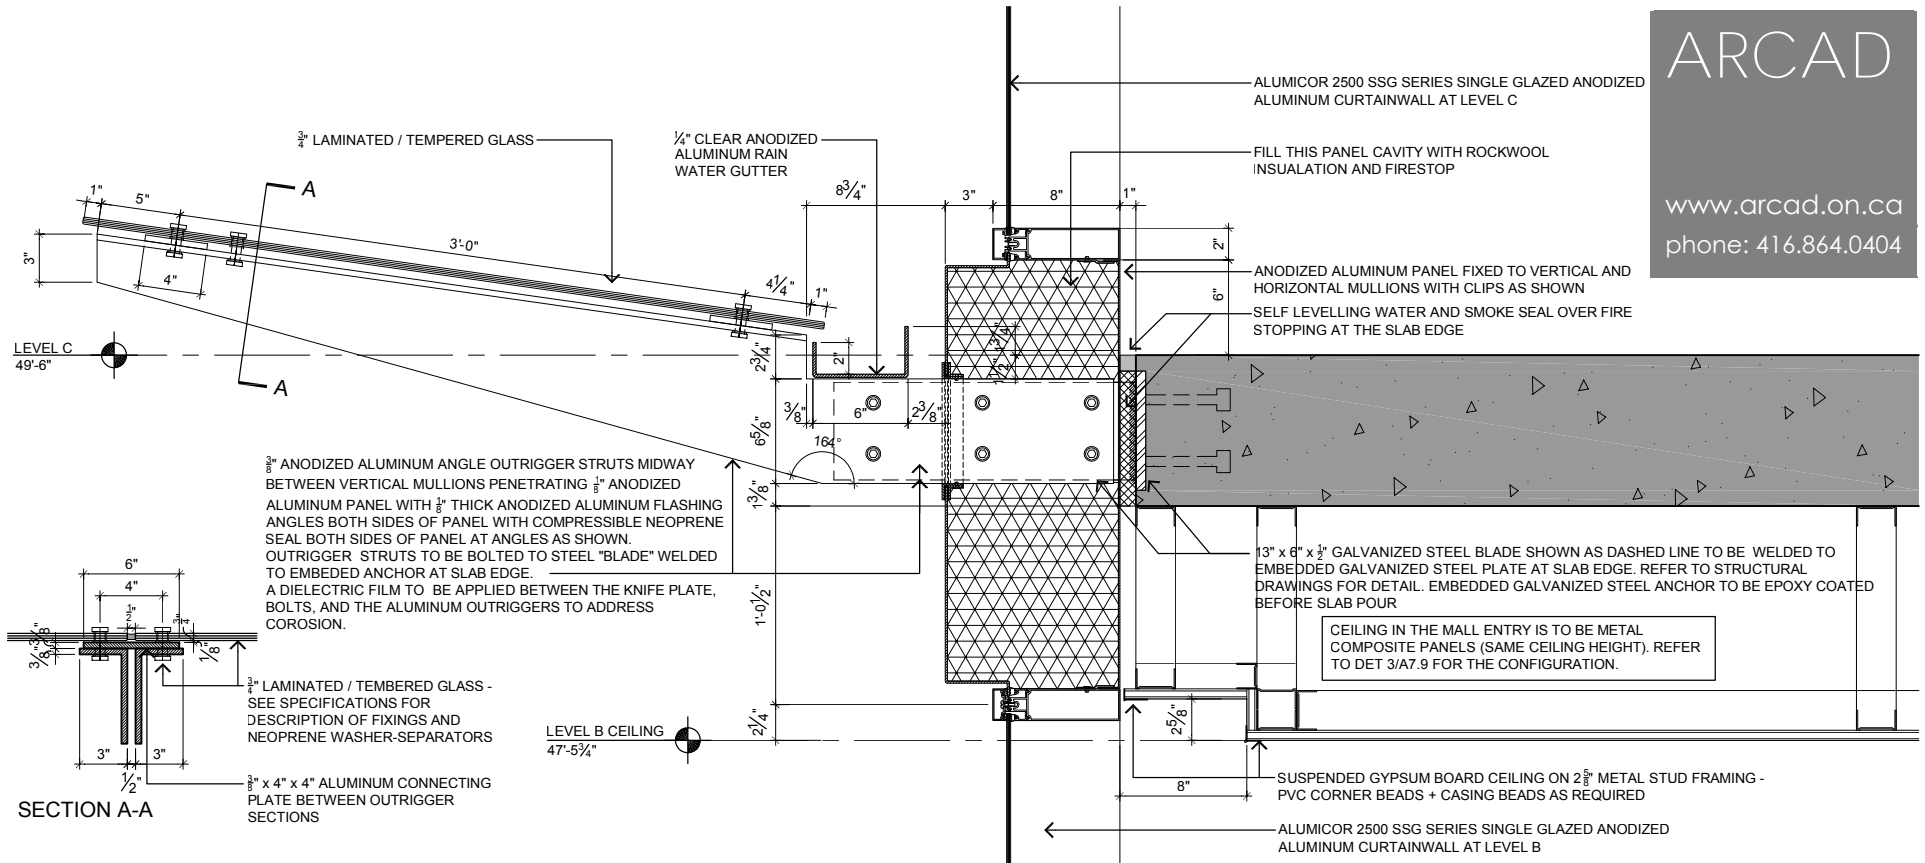

7
A7.2

SECTION OF CANOPY OVER MAIN ENTRANCE

1 1/2"=1'-0"