


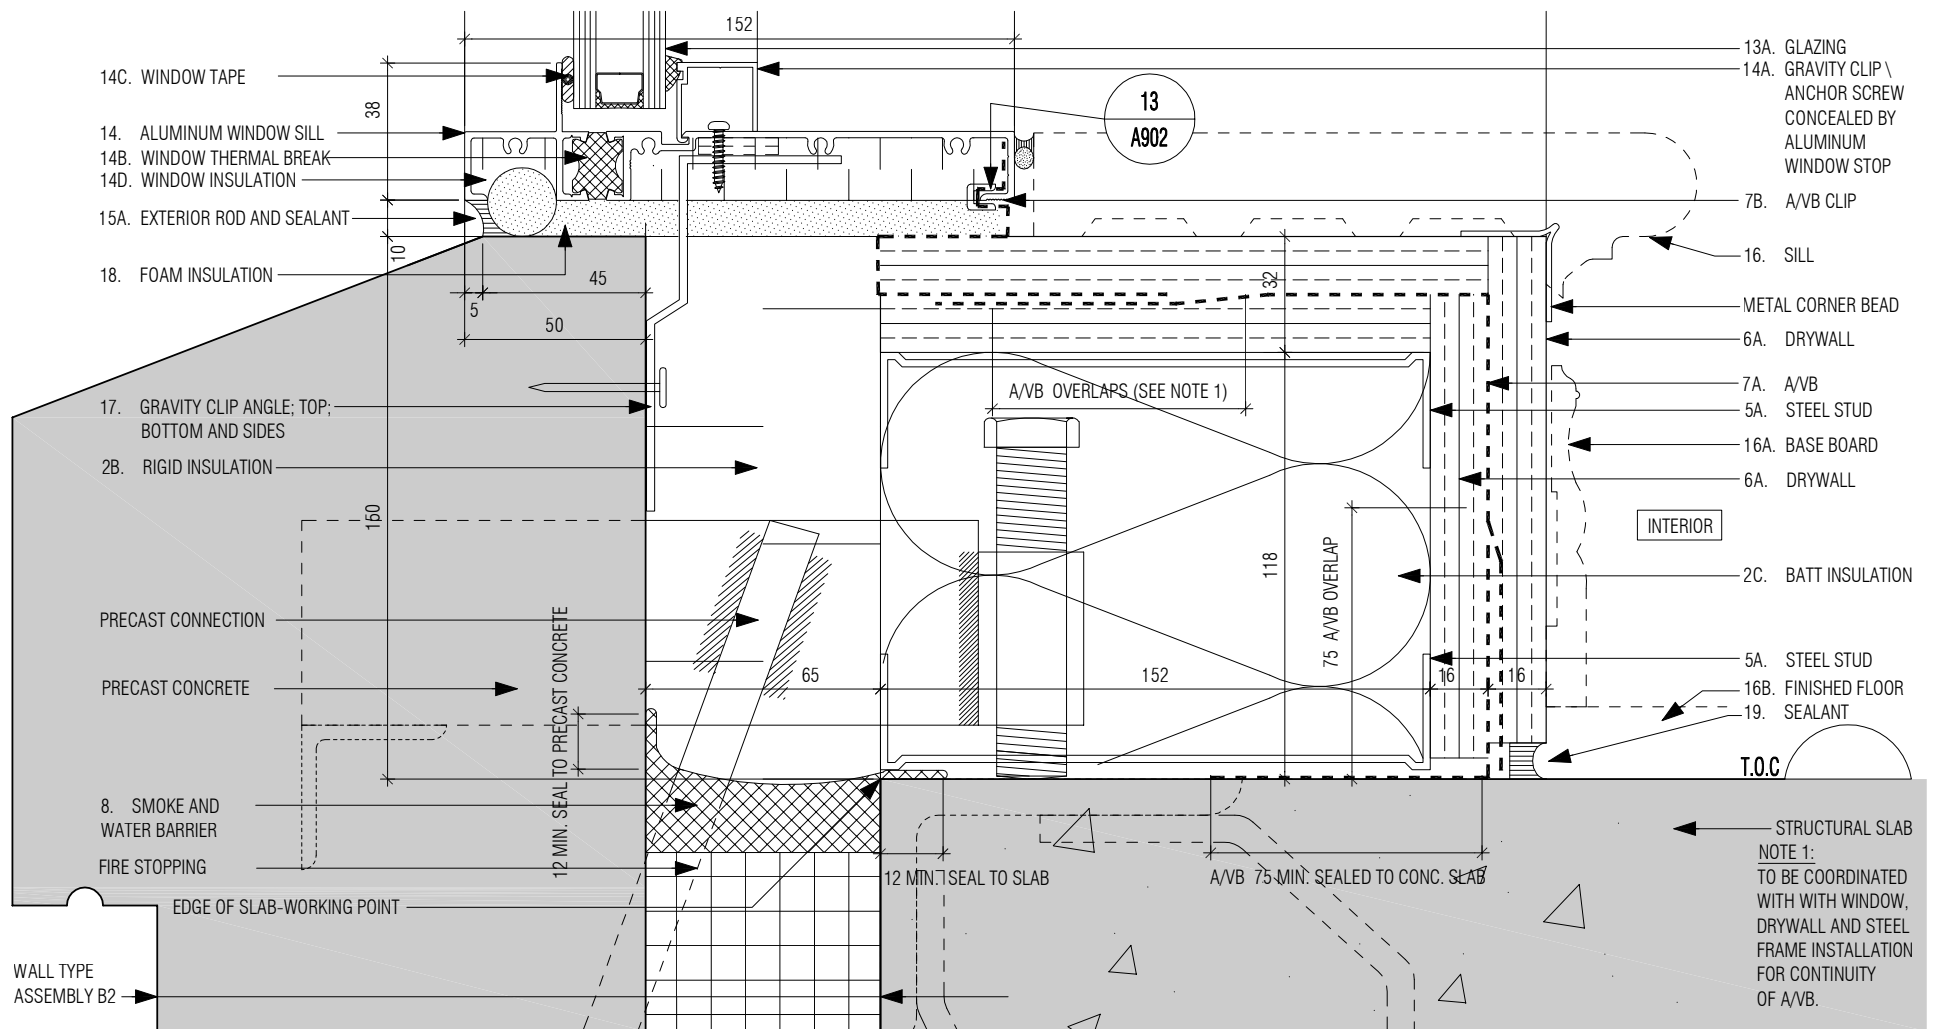

10
A902

ALUMINUM WINDOW SILL DETAIL

ARCAD

www.arcad.on.ca
phone: 416.864.0404